


TYPICAL SANITARY / STORM SEWER LATERAL TEST TEE LOCATION

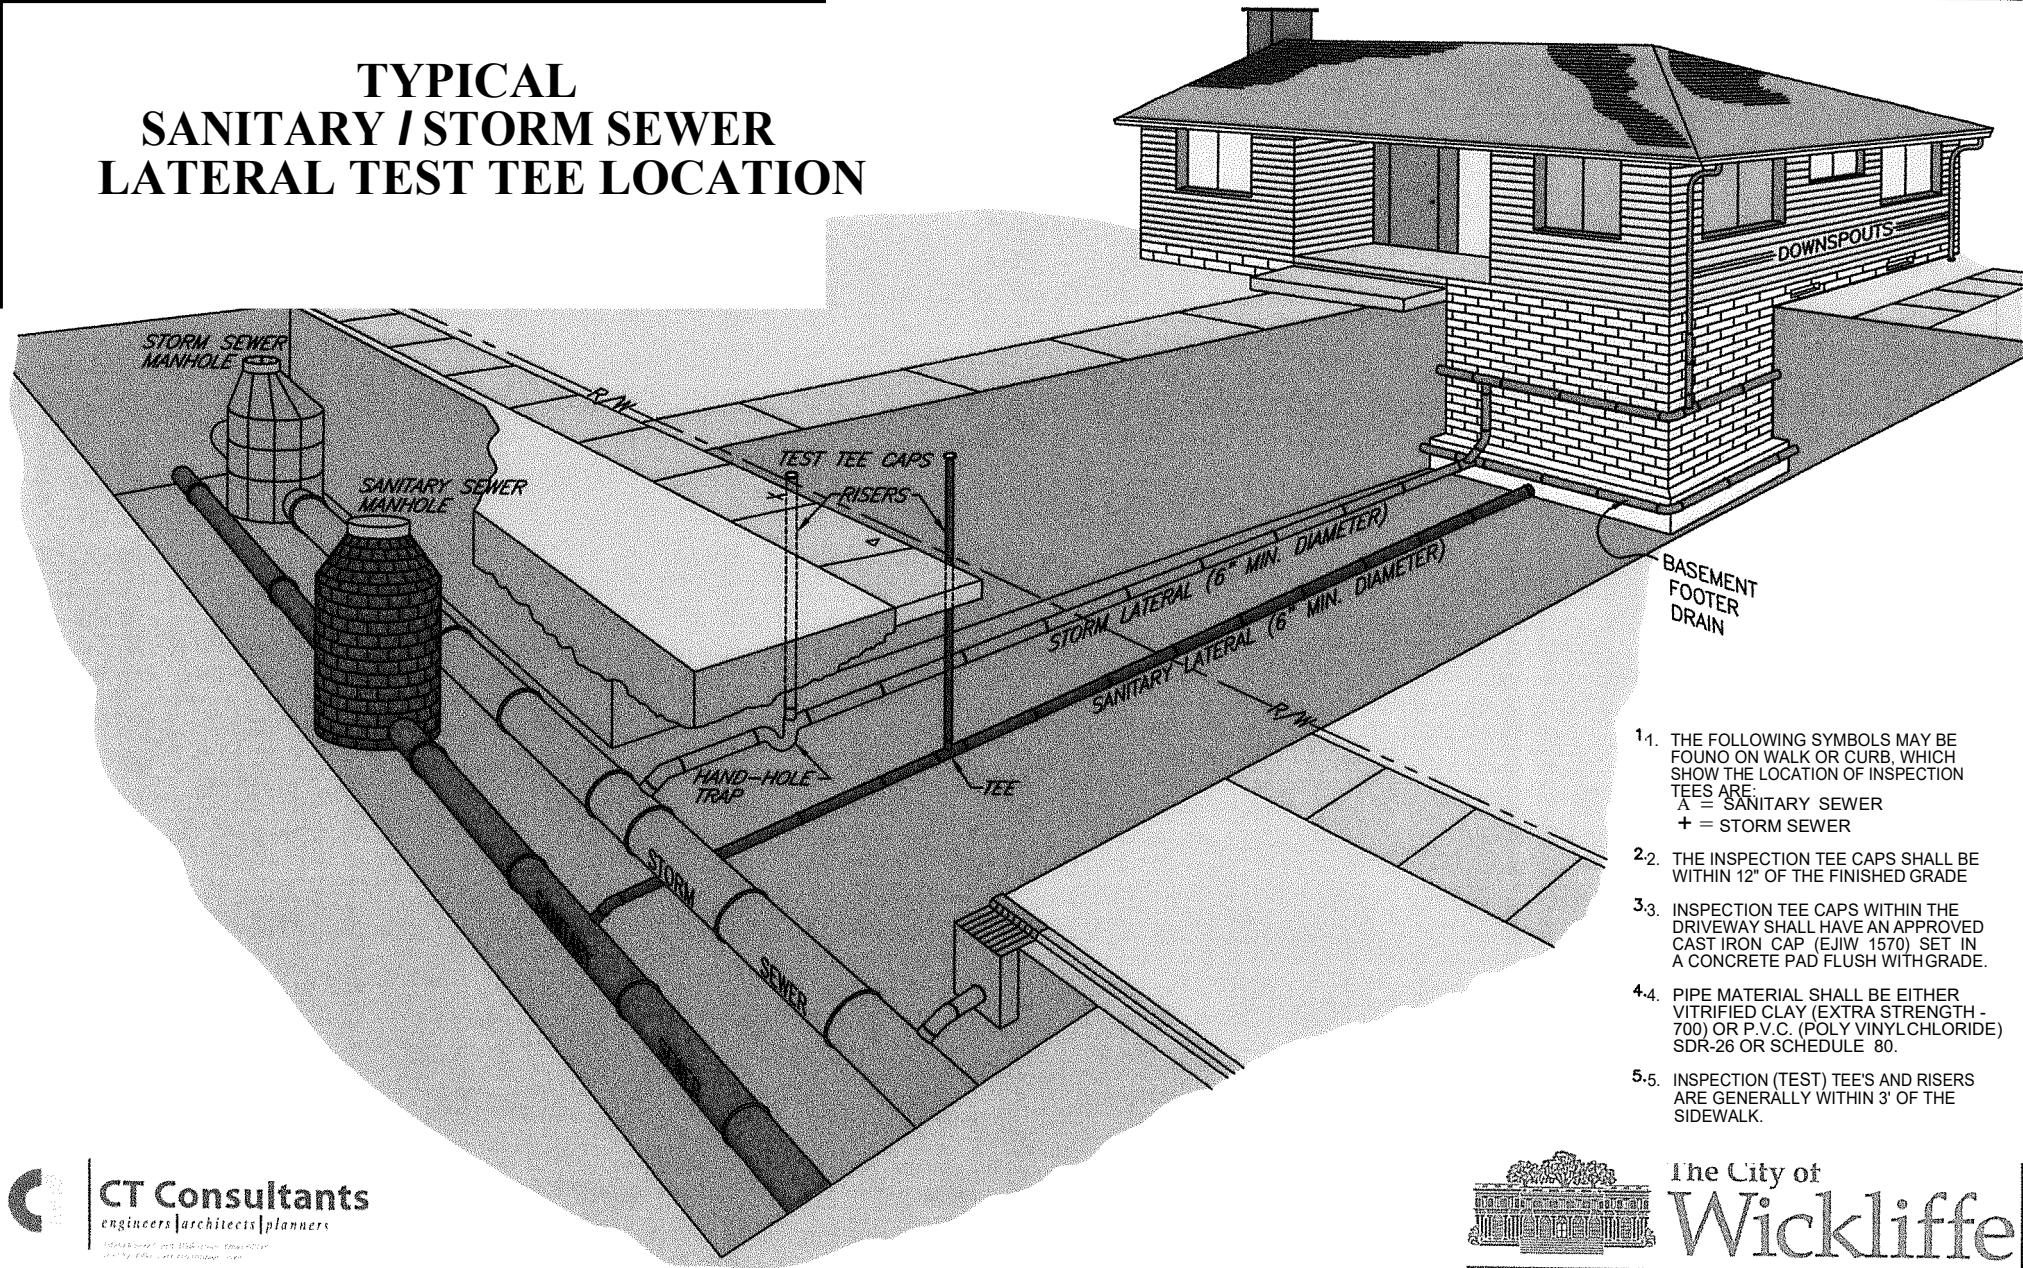

CT Consultants
engineers | architects | planners

State of Kentucky and Louisville, KY
and by other local governments



The City of
Wickliffe