


TYPICAL SANITARY / STORM SEWER LATERAL TEST TEE LOCATION

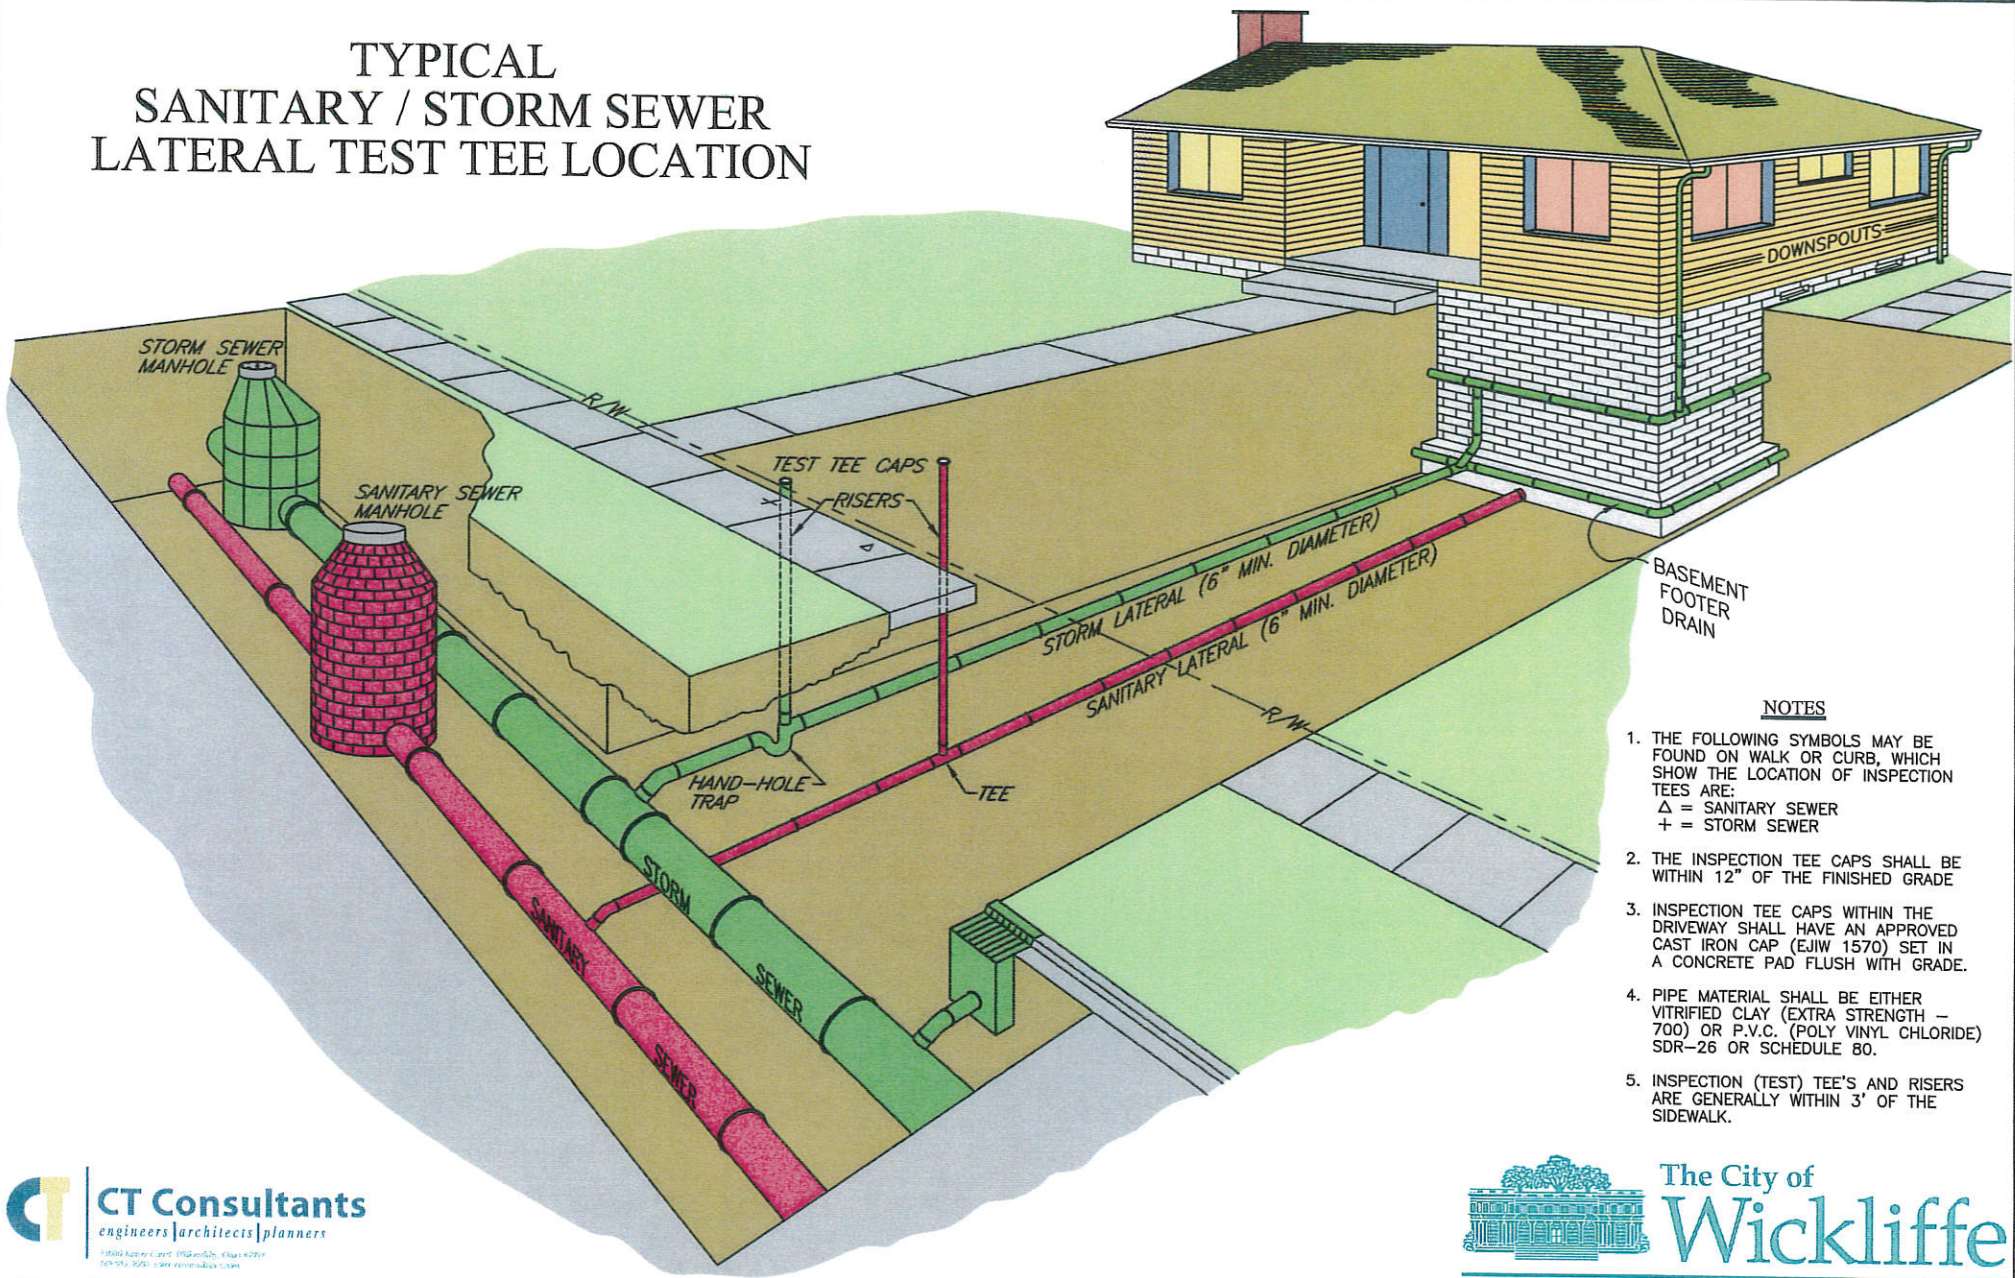

NOTES

1. THE FOLLOWING SYMBOLS MAY BE FOUND ON WALK OR CURB, WHICH SHOW THE LOCATION OF INSPECTION TEES ARE:
 Δ = SANITARY SEWER
 $+$ = STORM SEWER
2. THE INSPECTION TEE CAPS SHALL BE WITHIN 12" OF THE FINISHED GRADE
3. INSPECTION TEE CAPS WITHIN THE DRIVEWAY SHALL HAVE AN APPROVED CAST IRON CAP (EJW 1570) SET IN A CONCRETE PAD FLUSH WITH GRADE.
4. PIPE MATERIAL SHALL BE EITHER VITRIFIED CLAY (EXTRA STRENGTH - 700) OR P.V.C. (POLY VINYL CHLORIDE) SDR-26 OR SCHEDULE 80.
5. INSPECTION (TEST) TEE'S AND RISERS ARE GENERALLY WITHIN 3' OF THE SIDEWALK.